





Zelfbouwmarkt.be
bouwen aan je thuis


RAL 7024

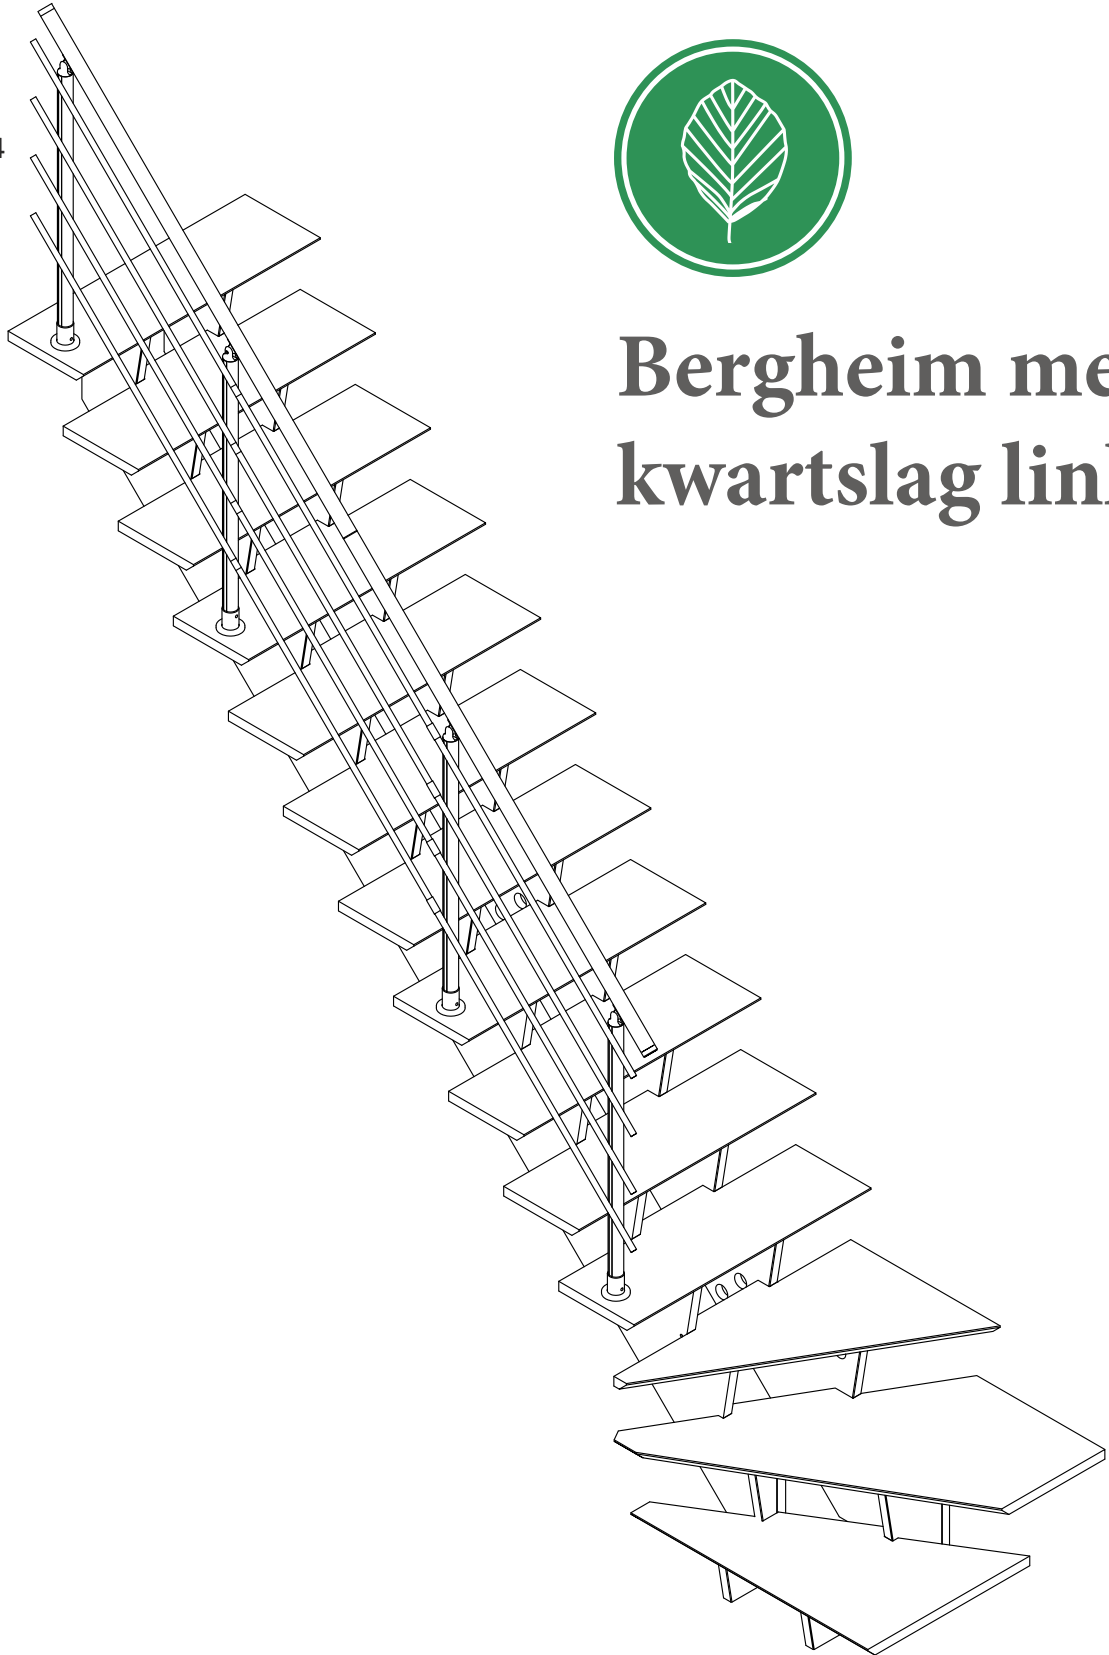

**Bergheim met
kwartslag links**

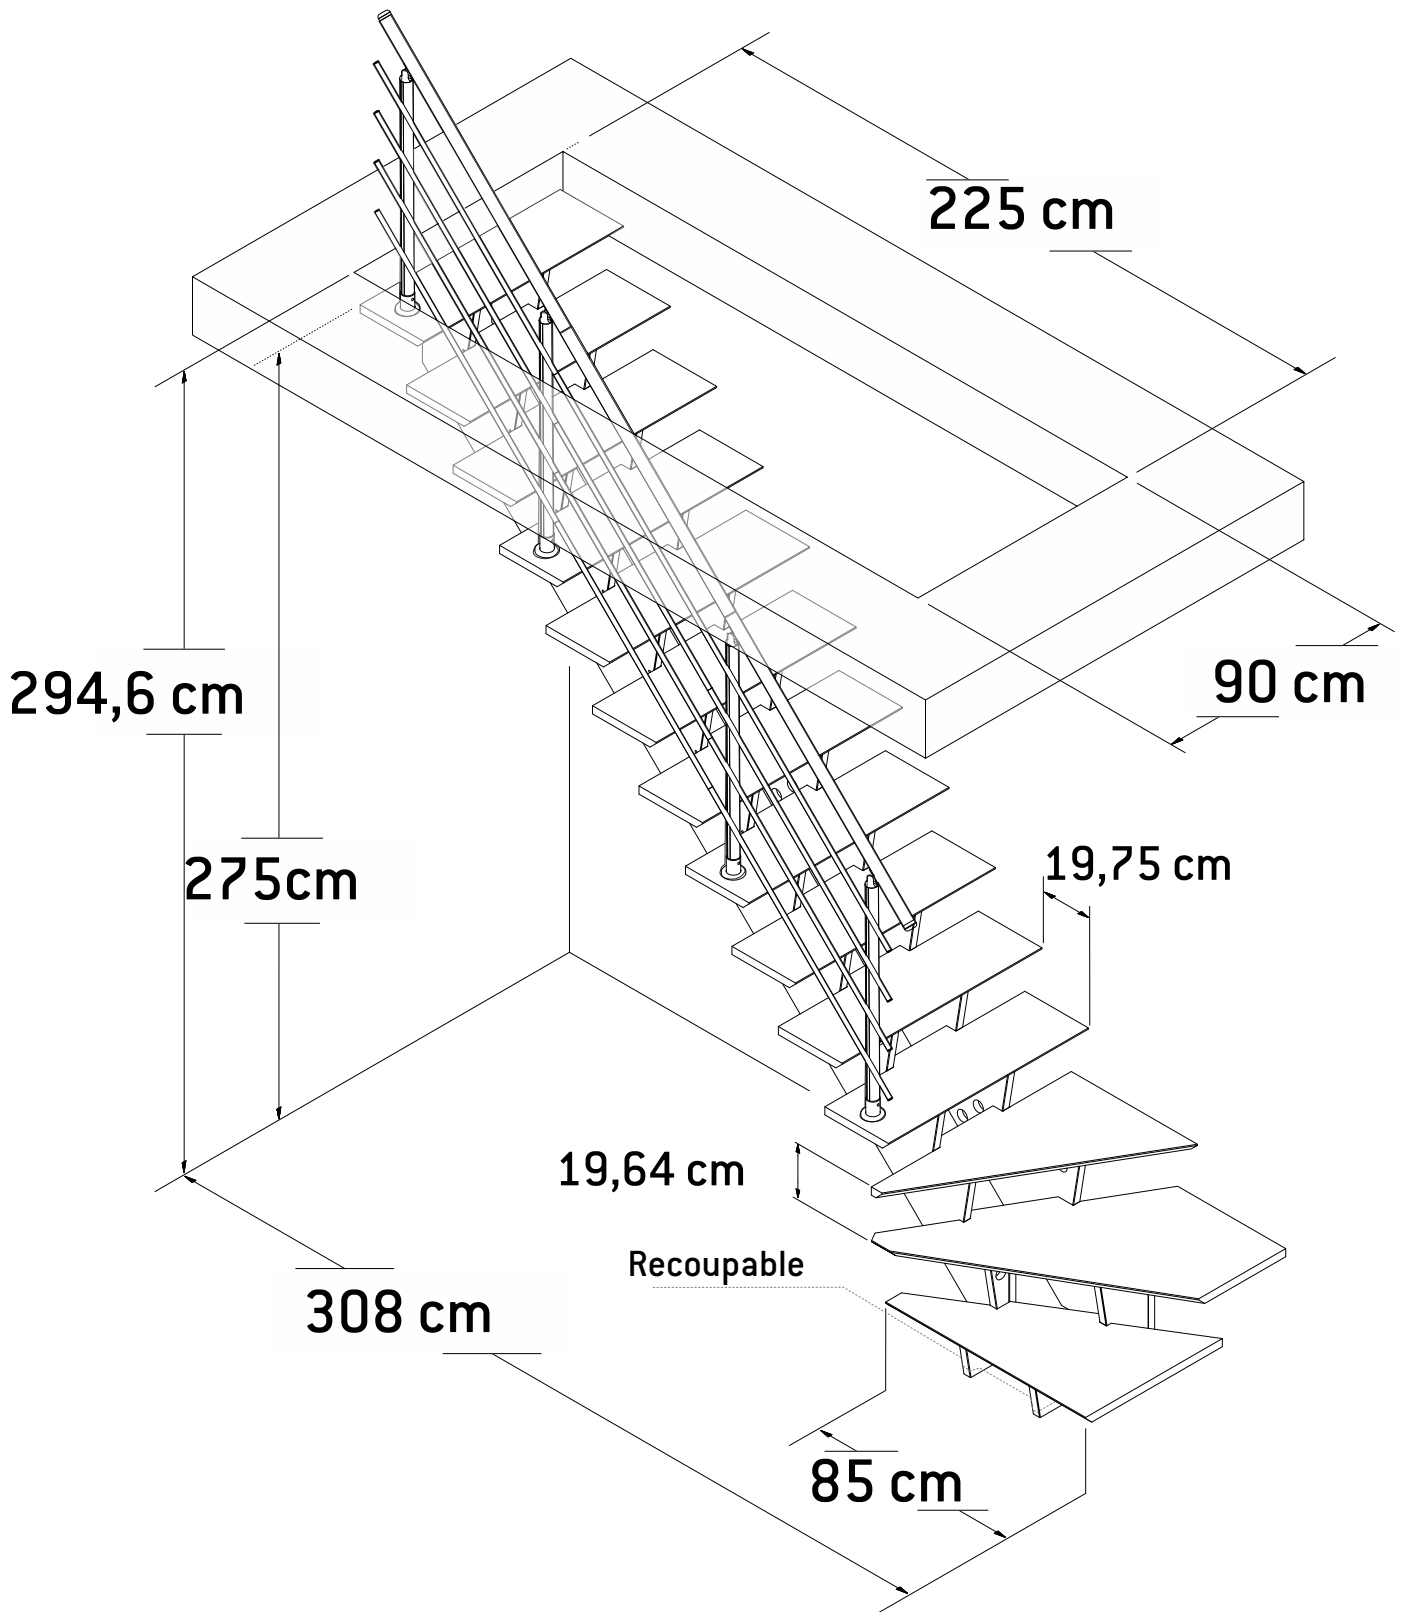


01 30x1949x380 x1 	02 30x1949x380 x1 	03 30x1738x380 x1 	04 30x1114x380 x1 	05 30x833x518 x1 	06 30x362x487 x1 	07 30x192x362 x1 	08 30x575x850 x1
13 M8x70 x58 	14 040x19 x12 	15 16x16x34 x70 	16 M8x160 x6 	17 M8 x70 	18 13x18,5x35 x58 	19 050x6 x70+2 	20 020x6 x32+2
21 05x60 x8 	22 010x50 x8 	23 50x50x50 x4 	24 04x45 x27+2 	25 M7x50 x6+2 	26 040x840 x4 	27 040x1518 x2 	28 016x1013 x12
29 040x14 x2 	30 012x60 x1 wood 	31 05,8x60 x8 	32 M12x70 x4 	33 024x3 x4 	39 04,2x45 x16+1 	40 40x99x23 x1 	41 04,2x13 x8
34 M12x19x22 x4 	35 04x30 x16+2 	36 036x4 x1 plastic 	37 020x40 x8 	38 016x12 x8 	42 04x25 x8 	43 029x62 x1 	44 05x25 x8

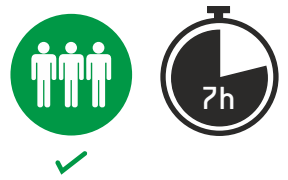


- -
 -
 -
 -
 -
 -
 -
 -
 -
 -
- Ph2/3 4 03 010 13
Pz2/3 2 012 016


1

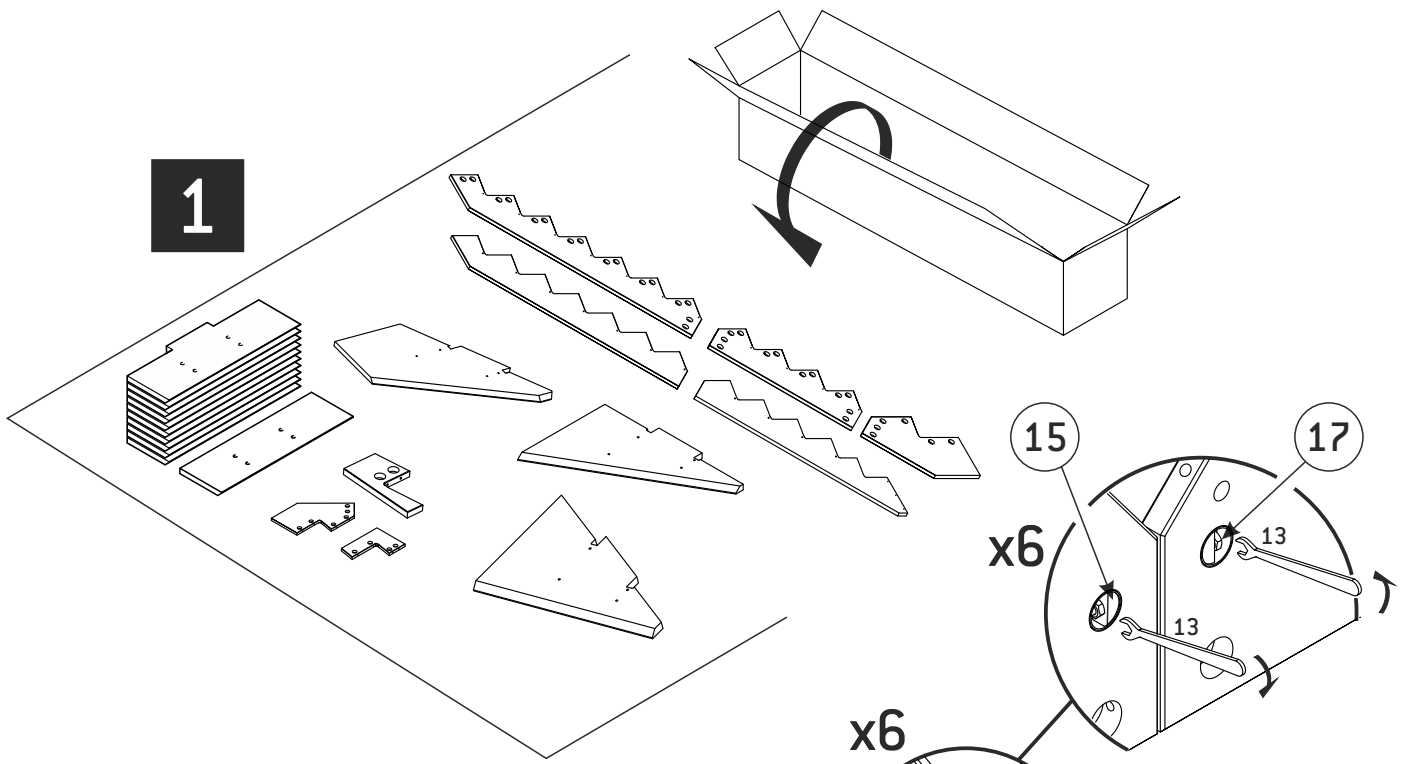


2

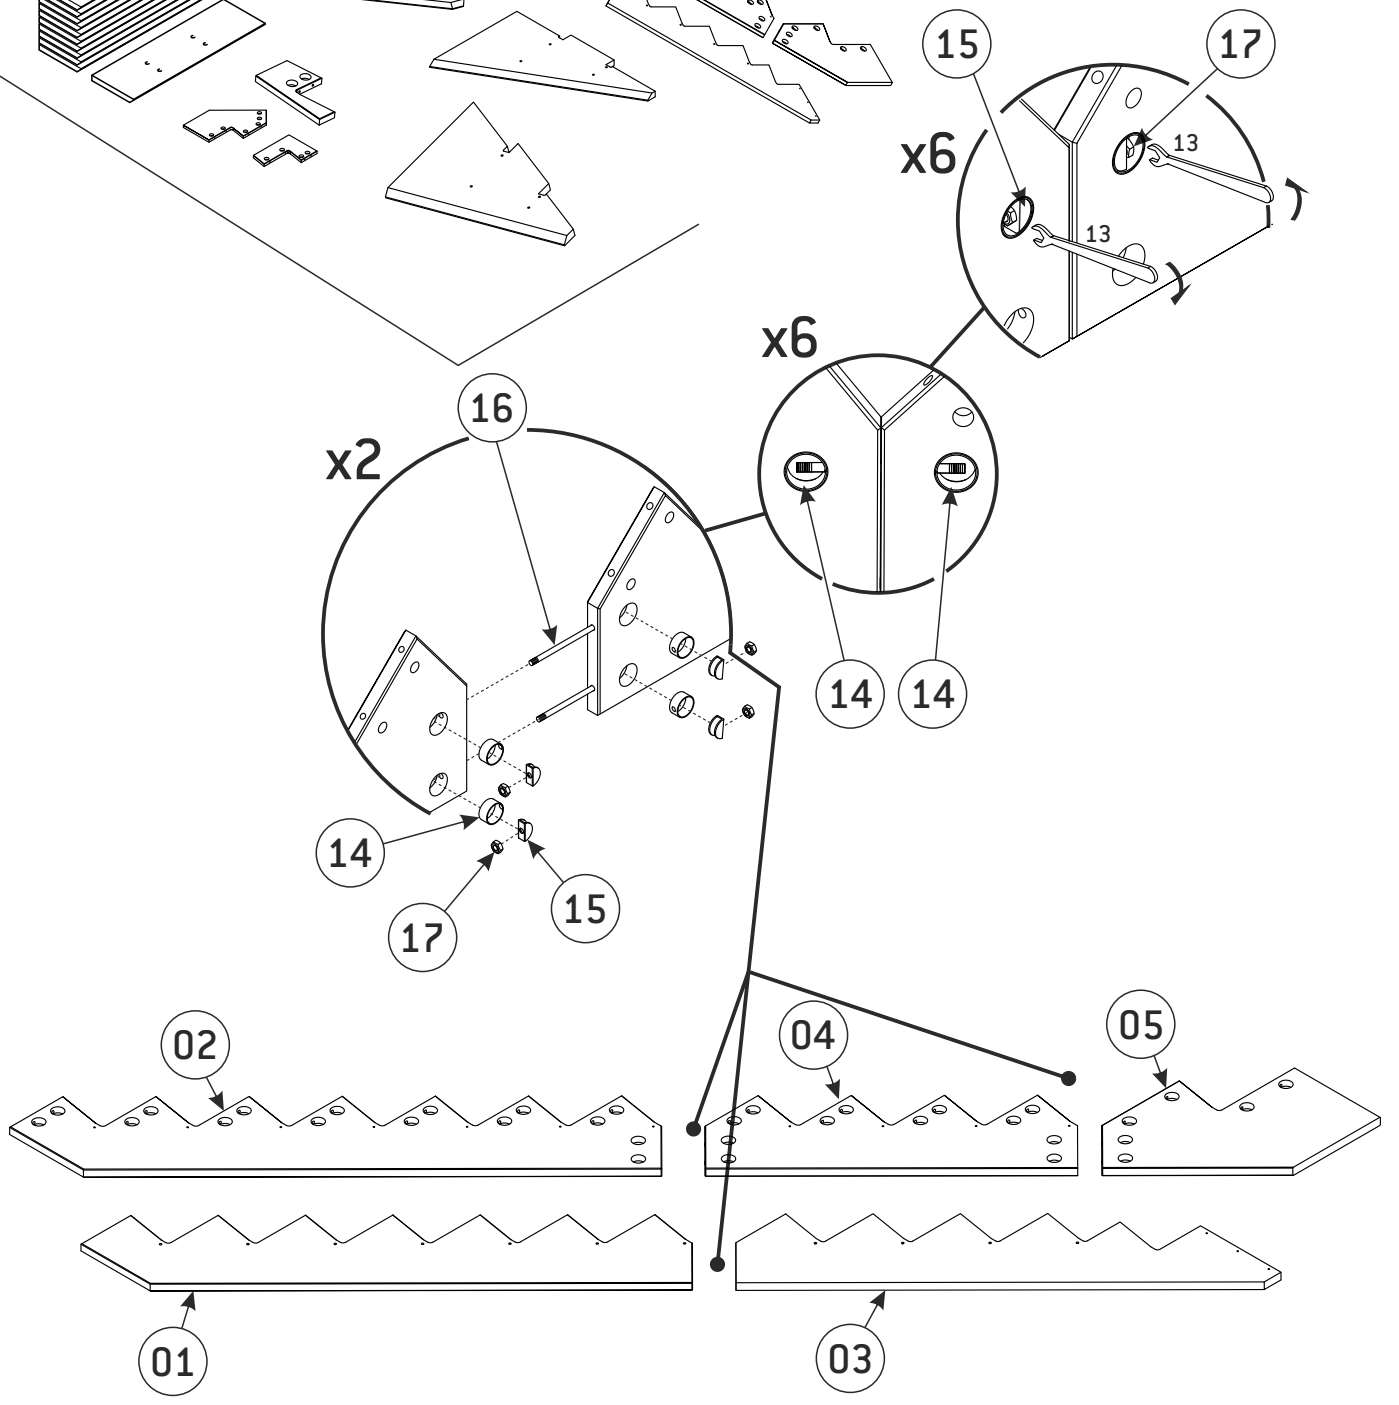


3

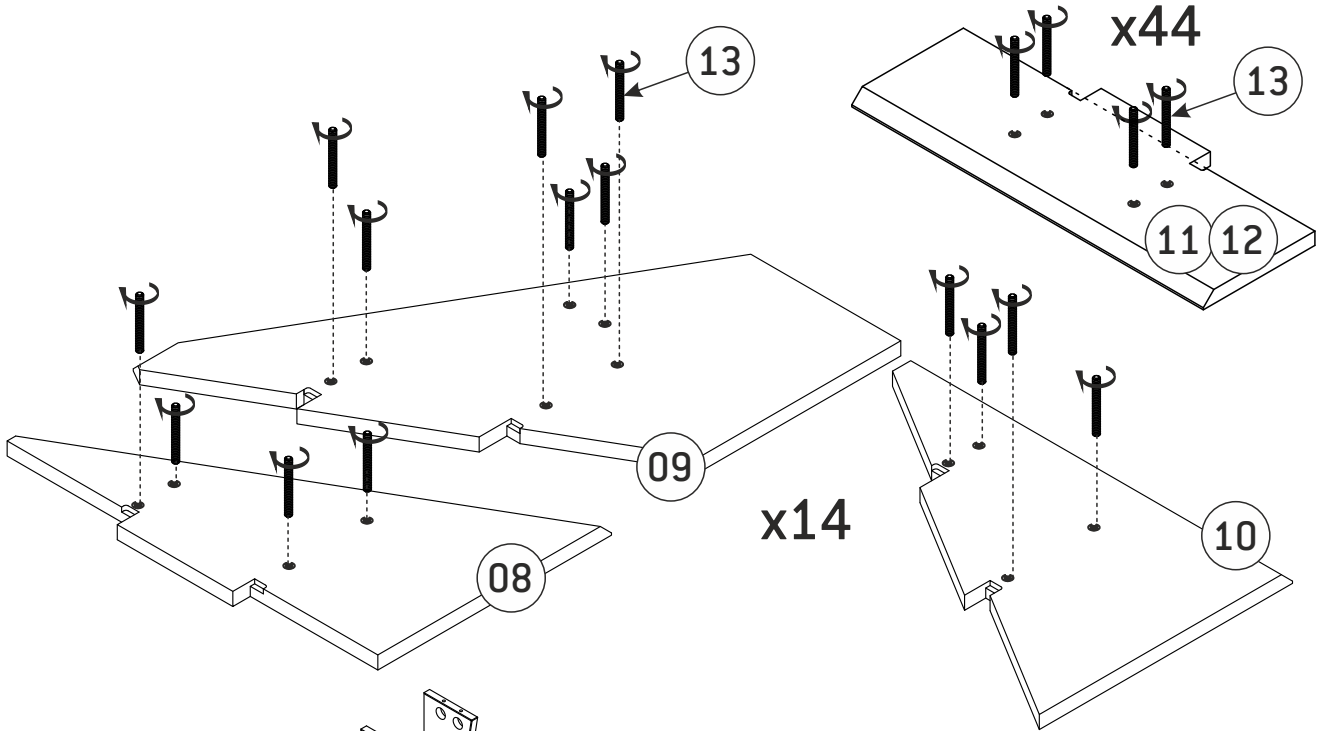

4

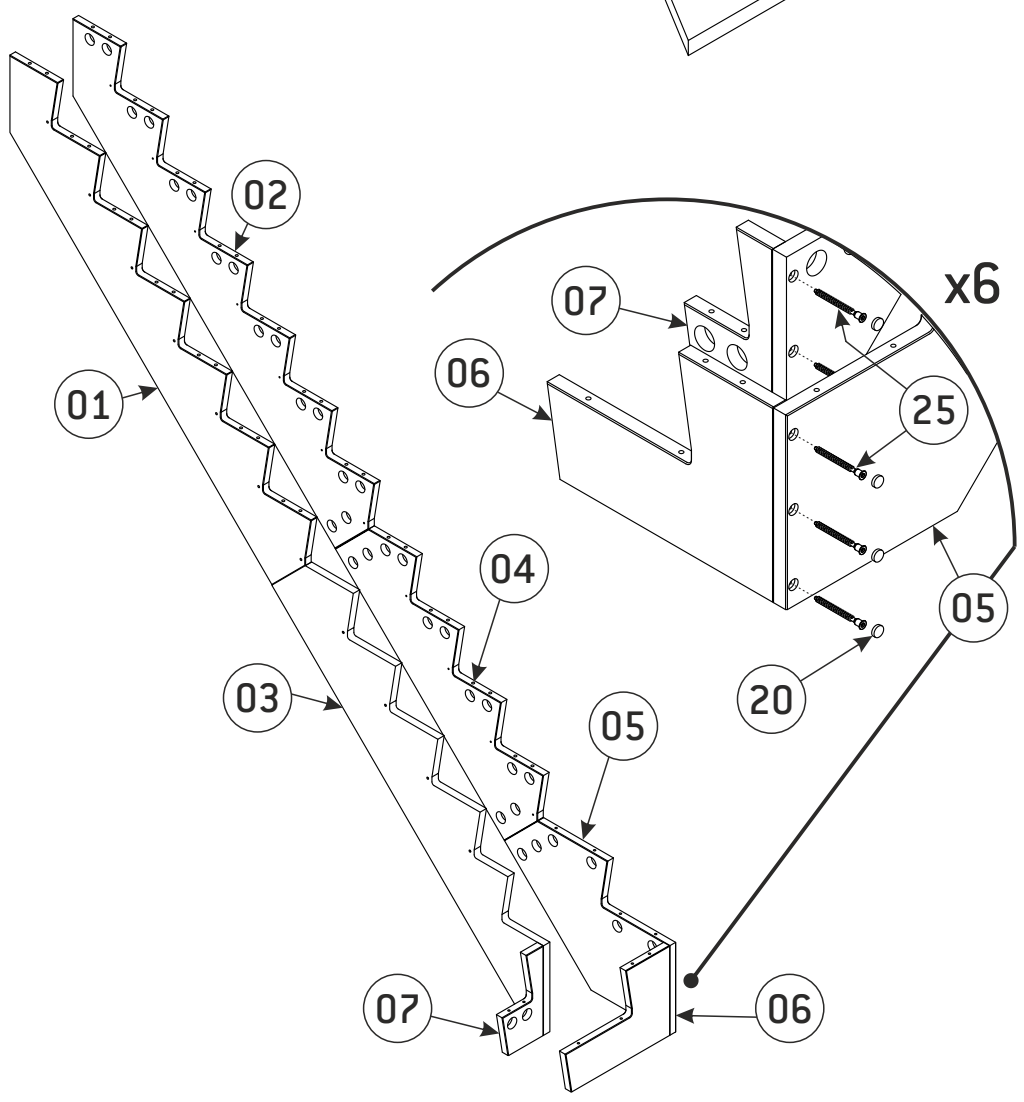


5

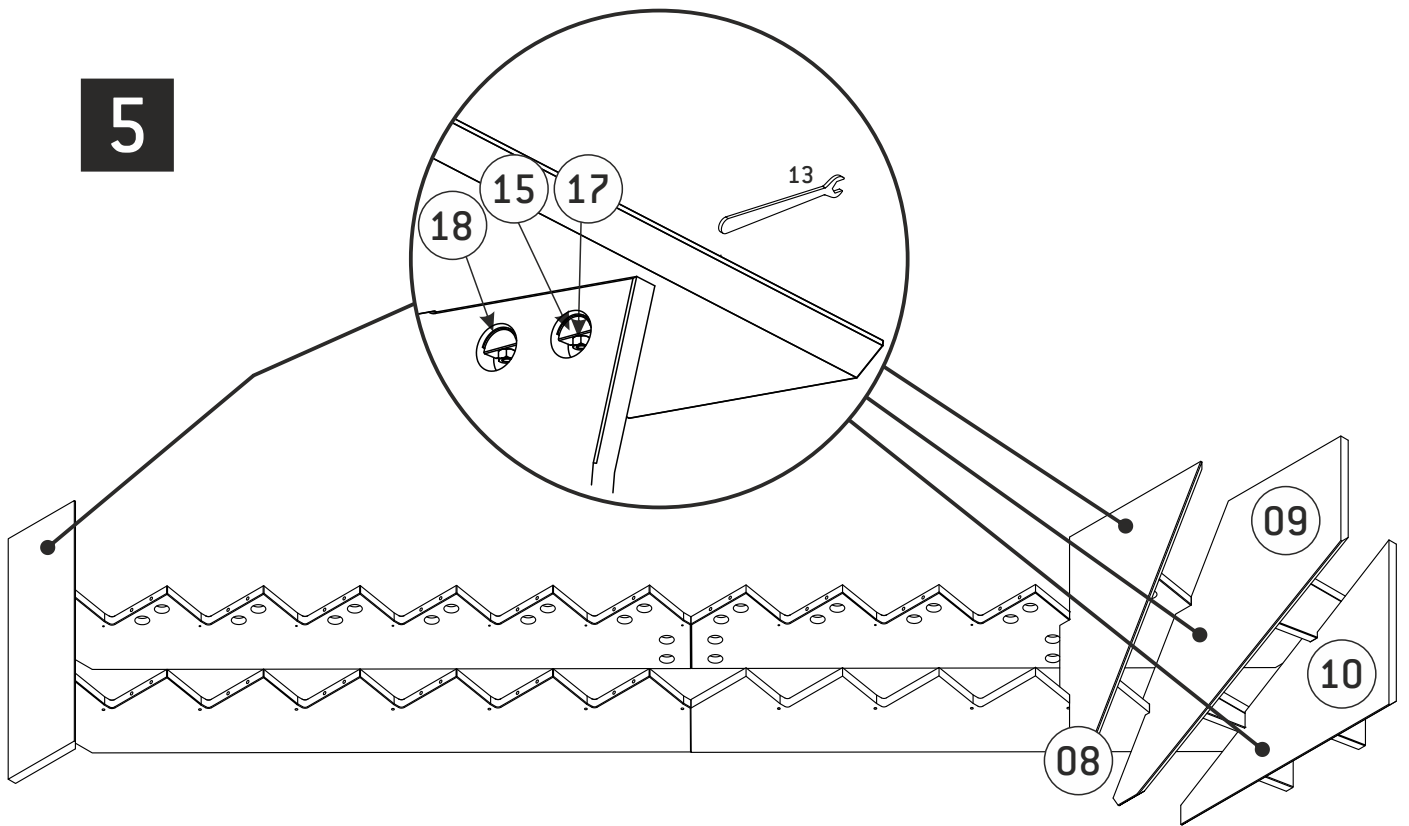


6



45°

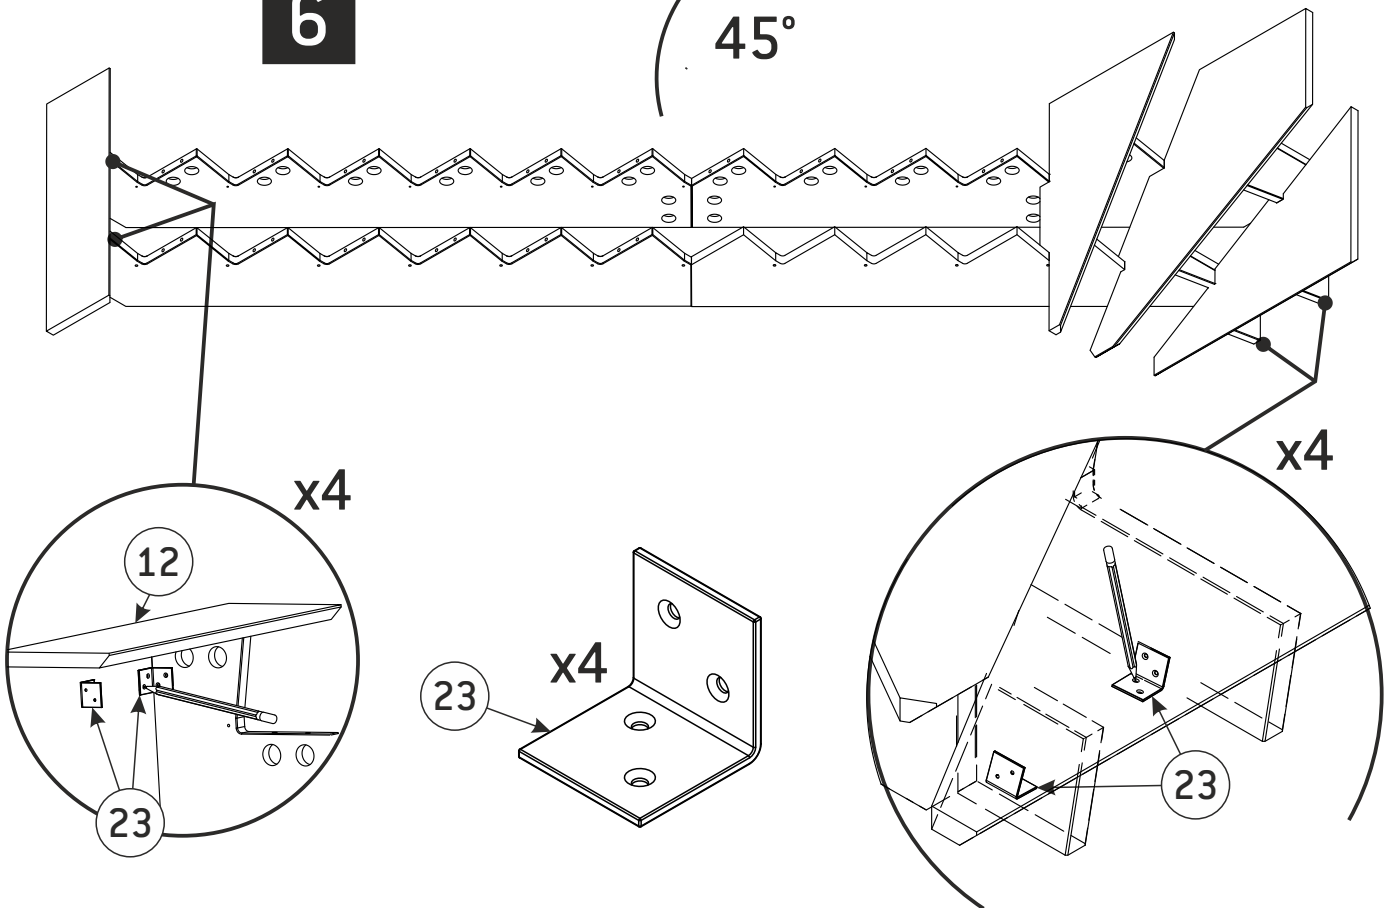

7

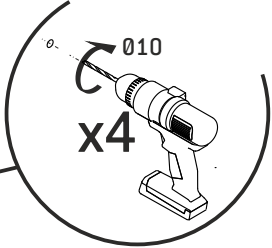



8

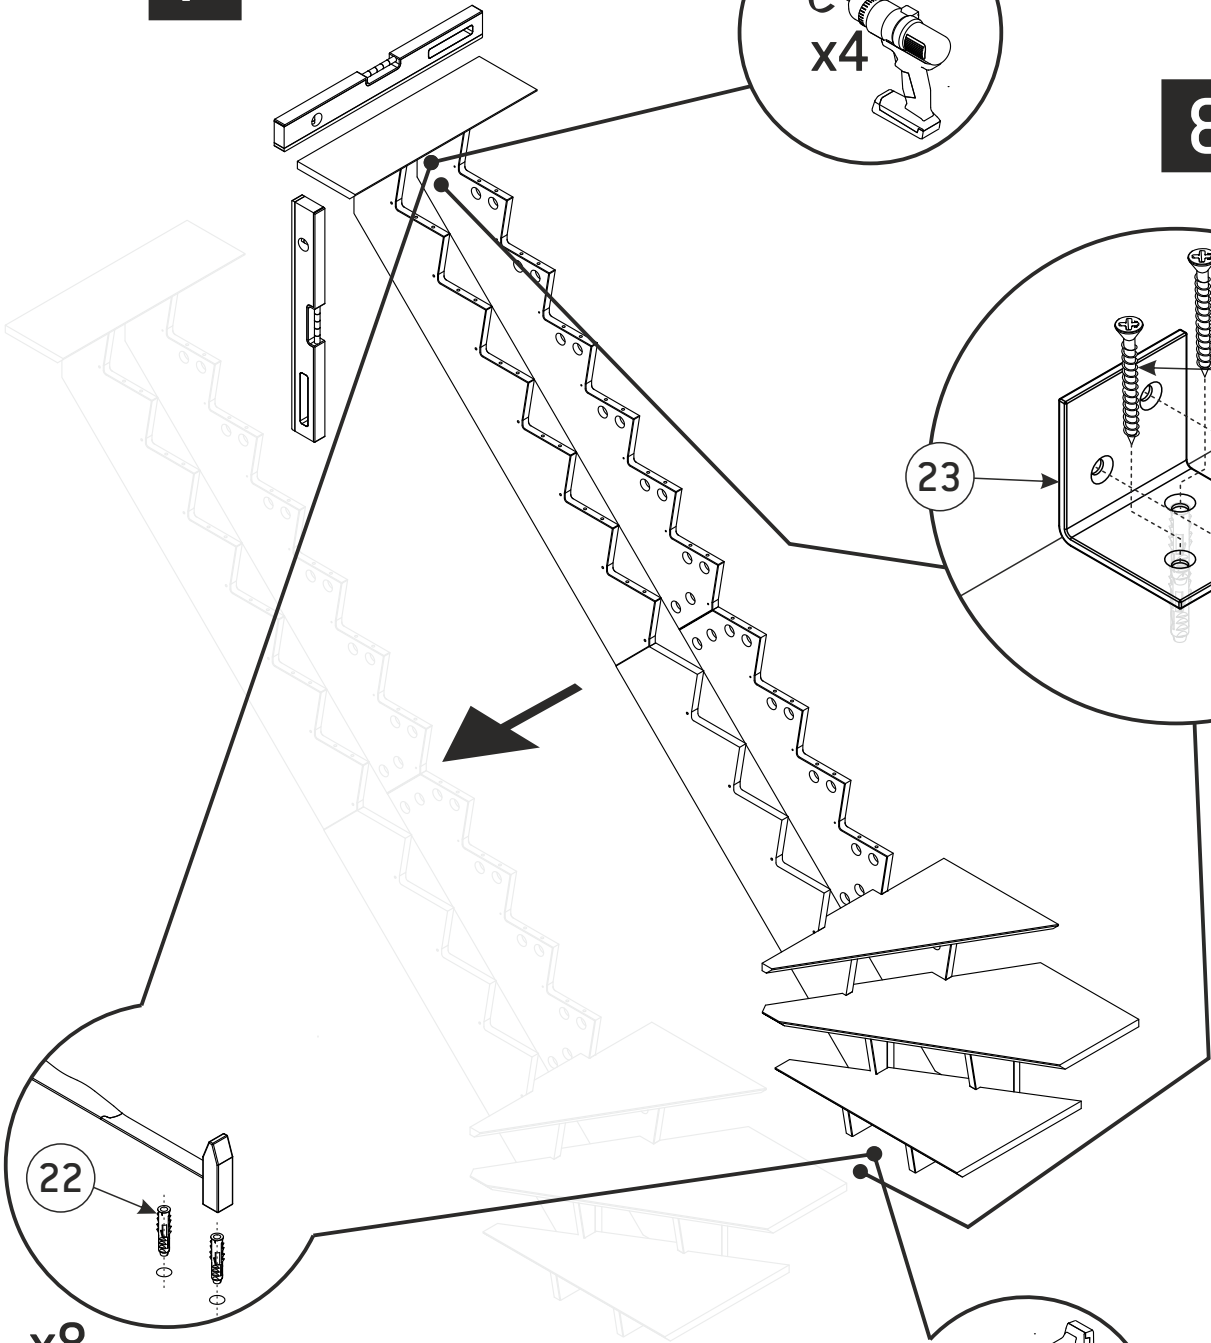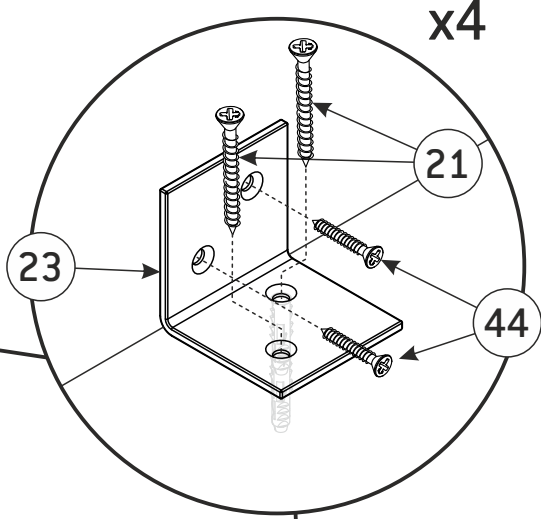


22

x8

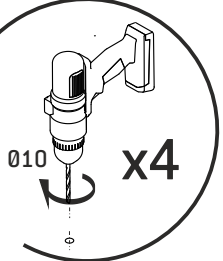


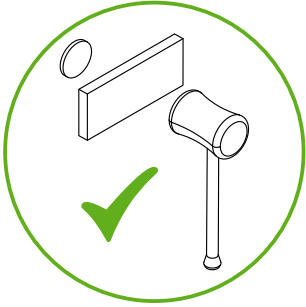


9

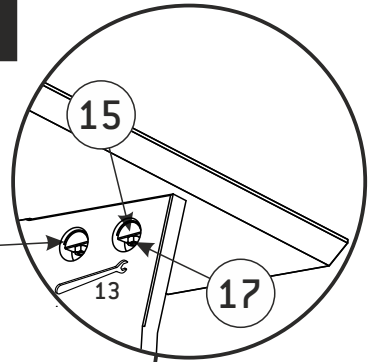

x10

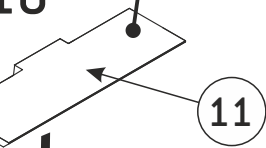


10

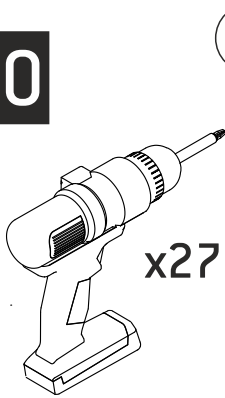

24


x27

19

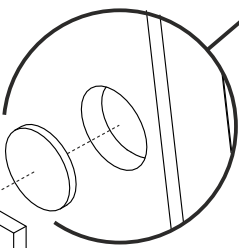



x70






20



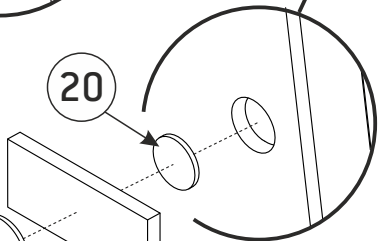


x27


11

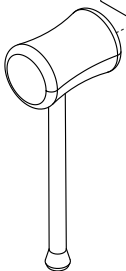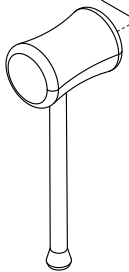

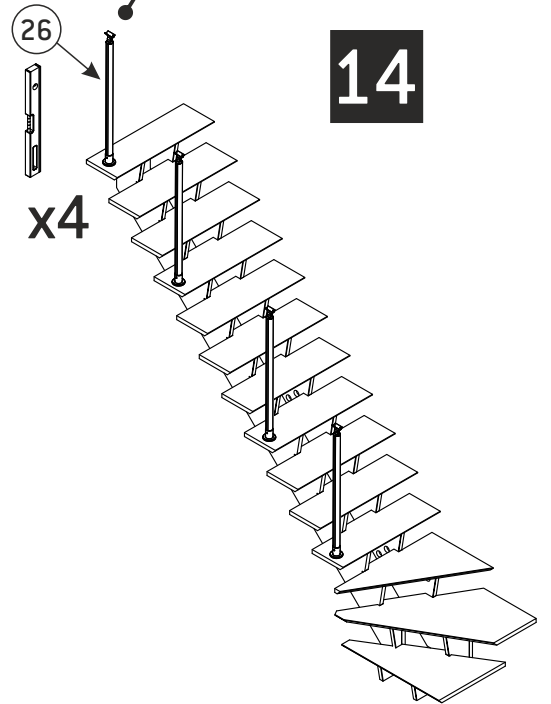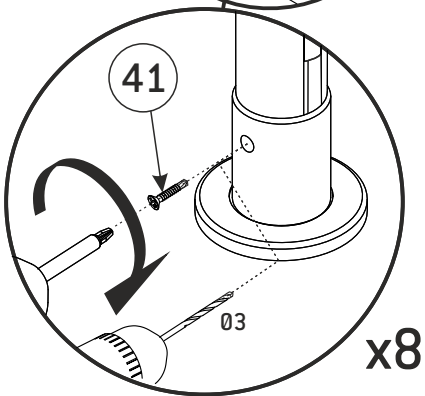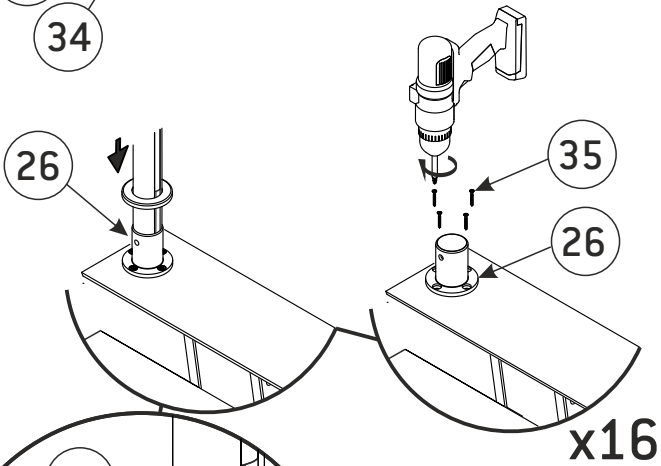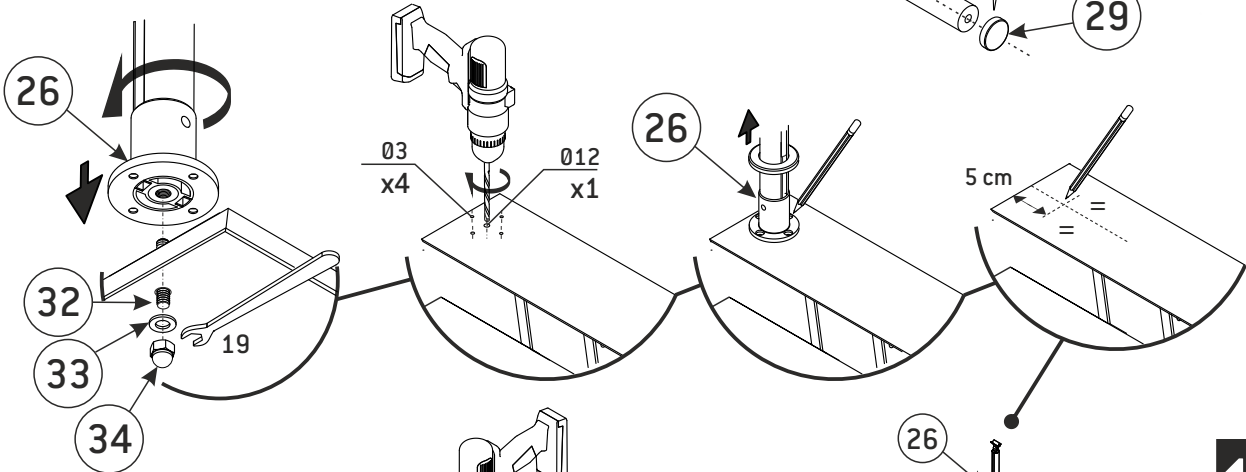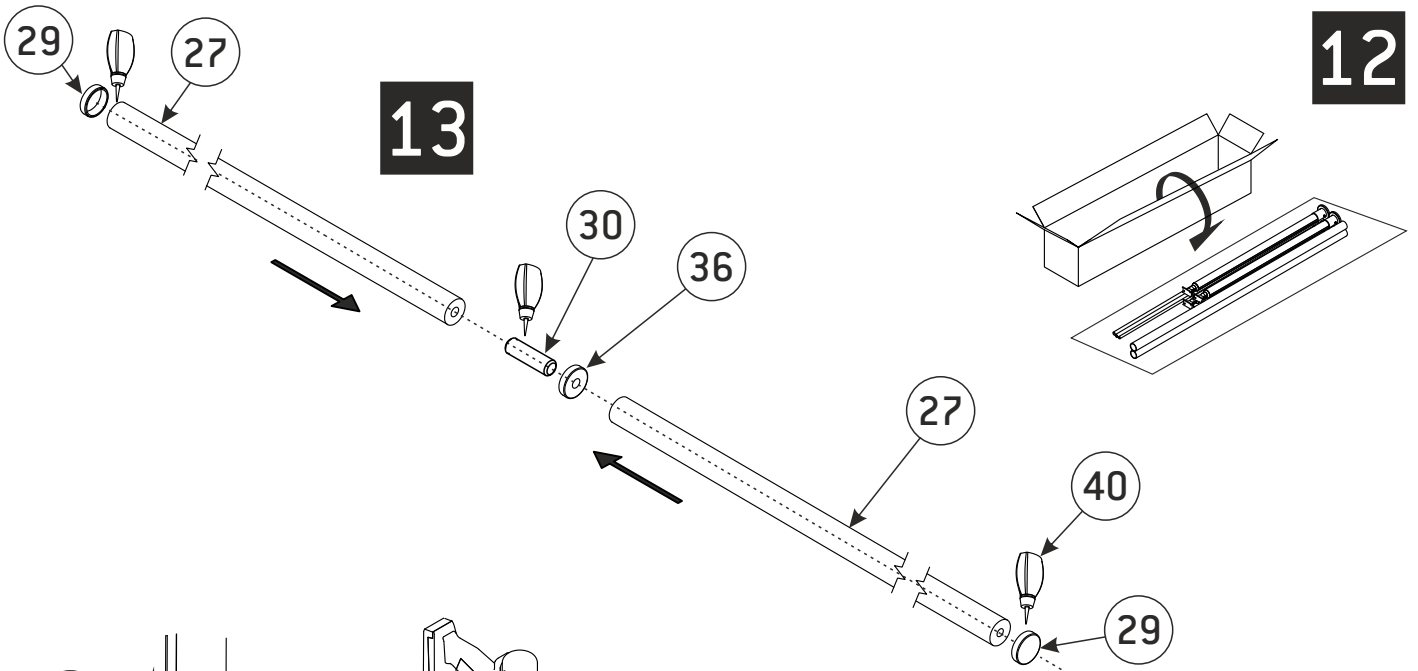

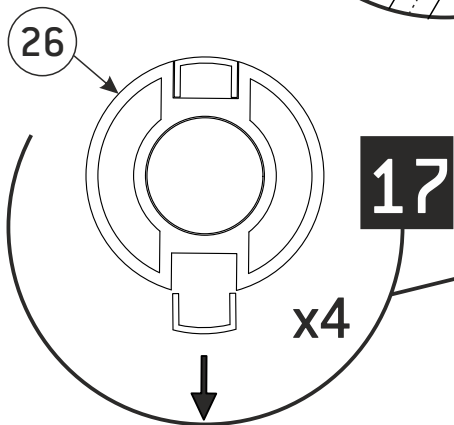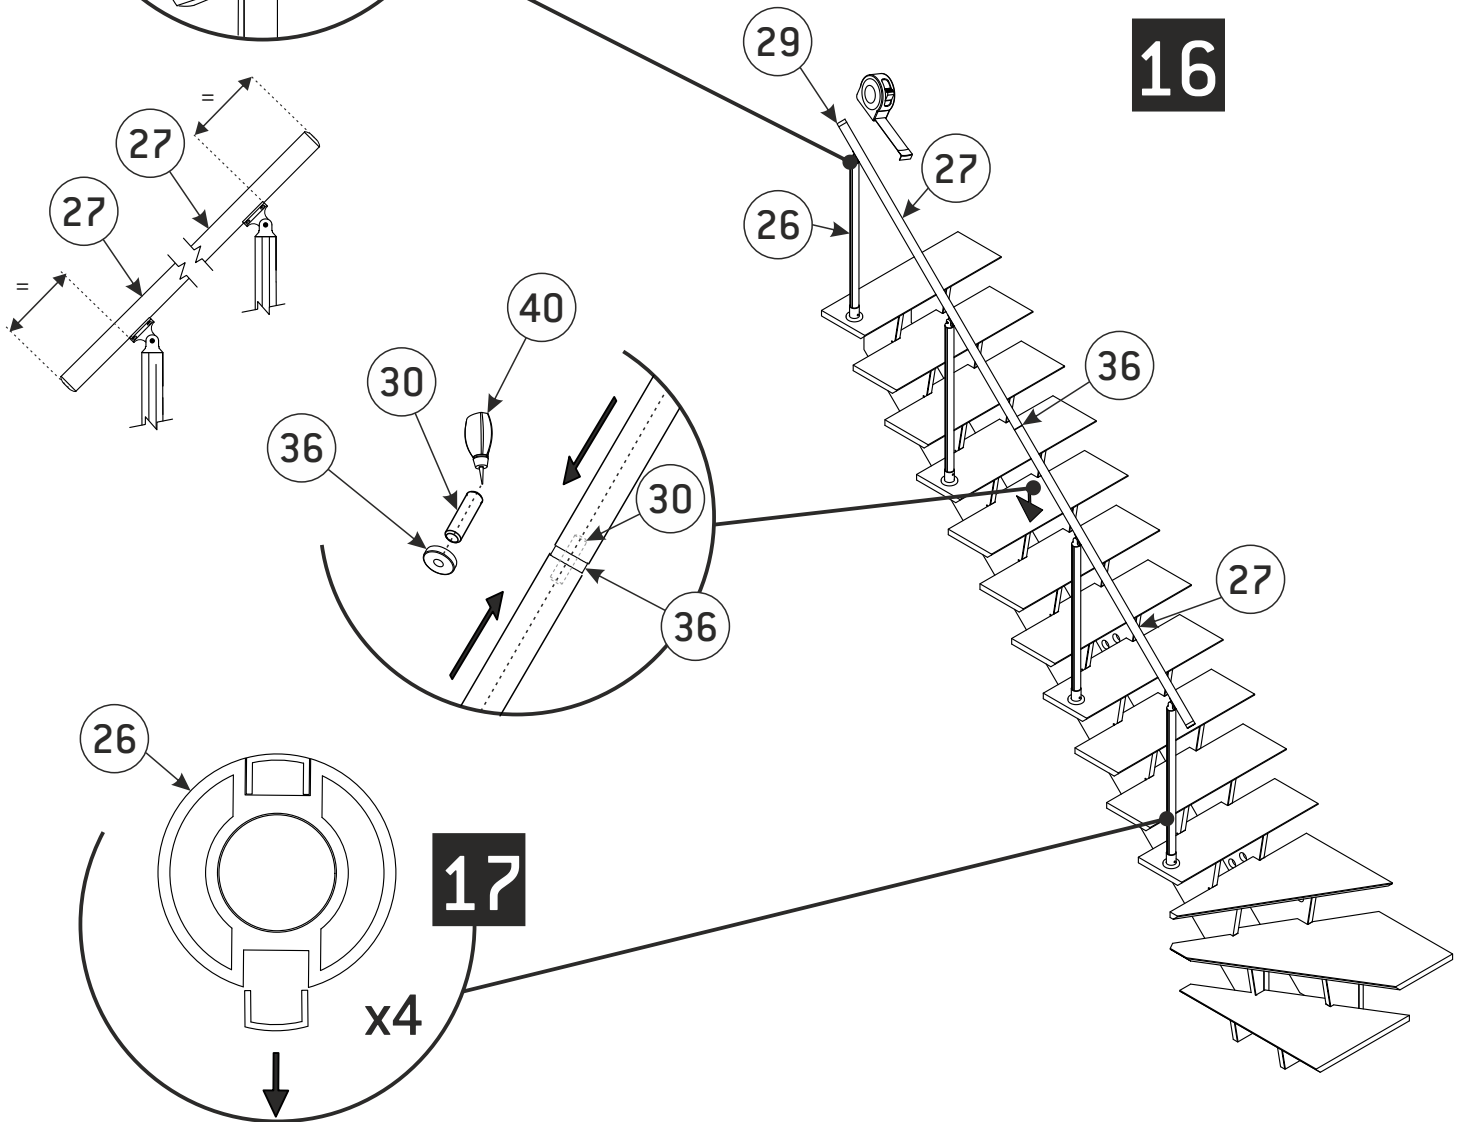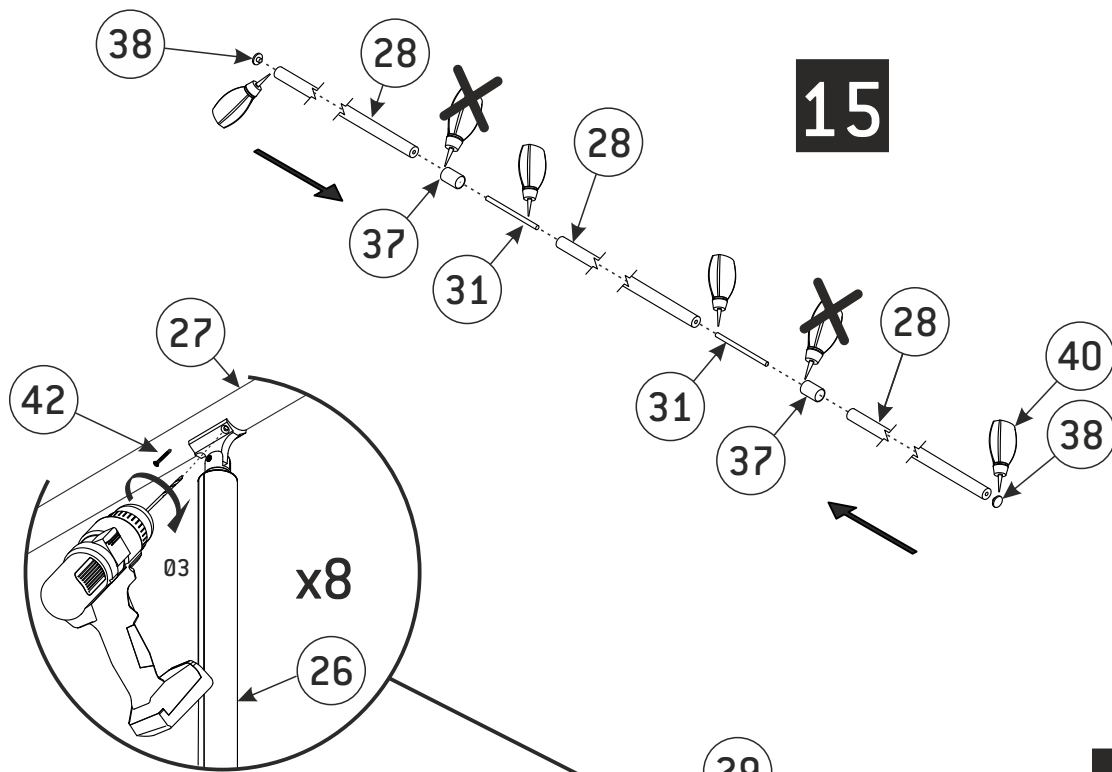

x16

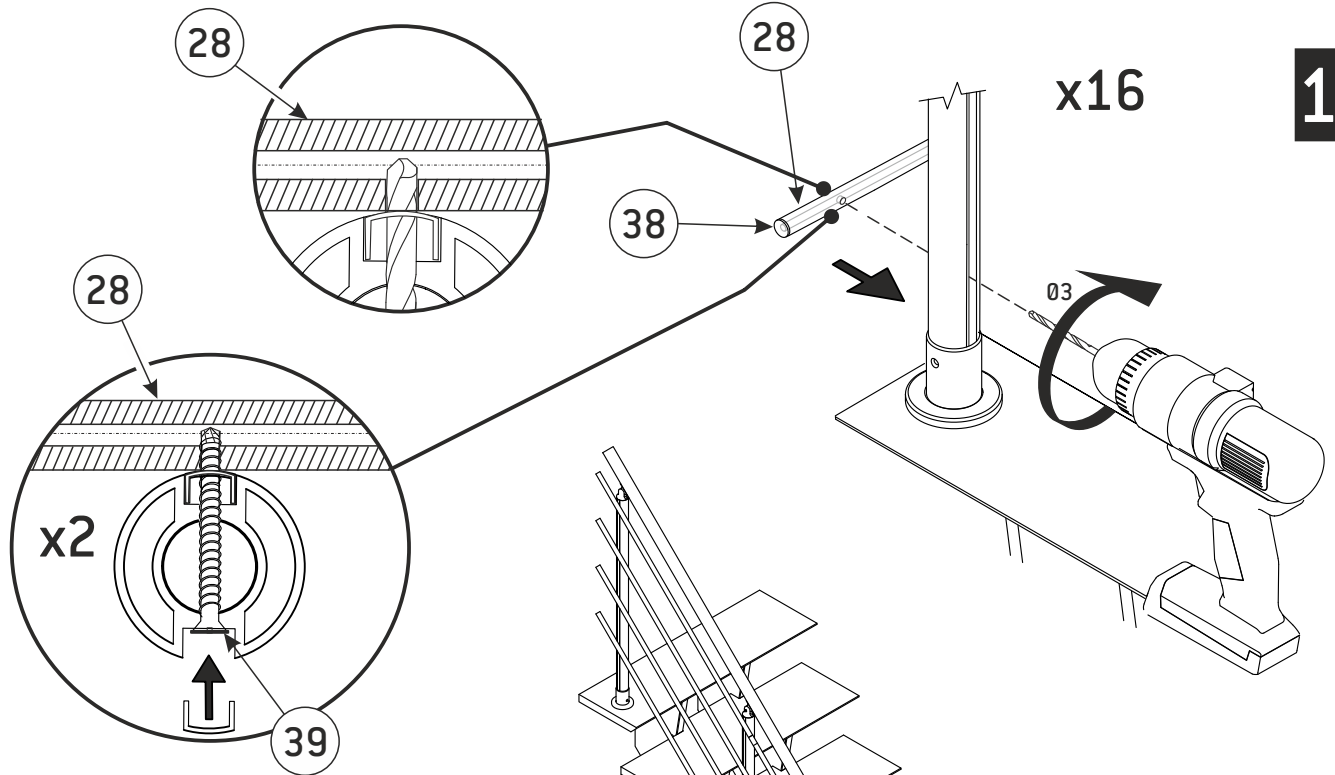

x8

